


KKH ALT-NEUÖTTING

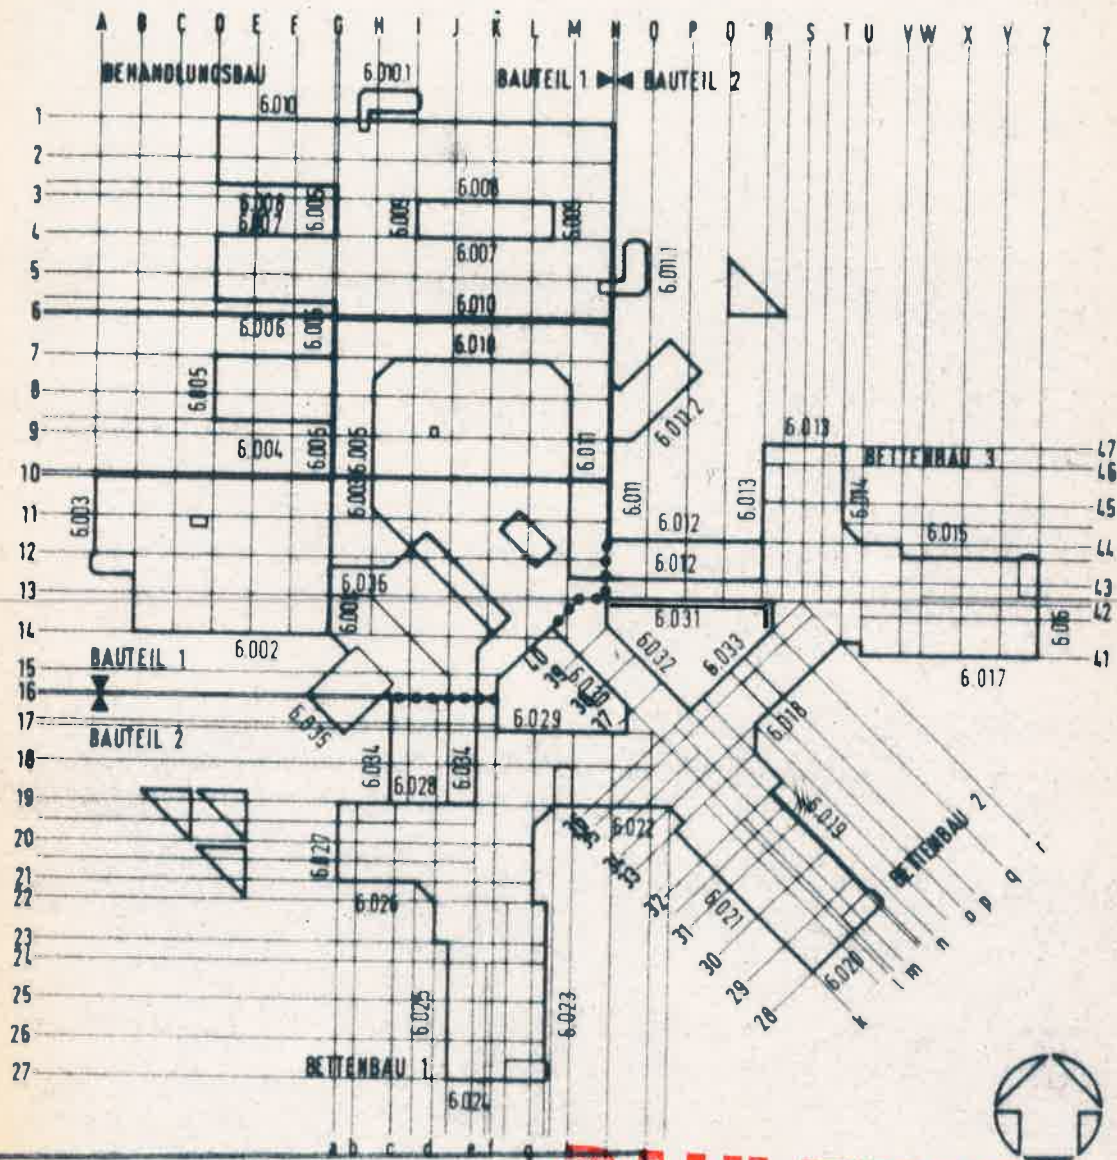

AUSFÜHRUNGSPLAN

IRW EINGEGANGEN

BAULEITUNG

ARCHITEKT

30. März 1983

GERHARD LUKAS, PLINGANSERSTRASSE 47
8000 MÜNCHEN 70 TEL. 089 / 778098

PLANNUMMER

6.031 P

ANSICHT

ACHSE 13 / N-R₁
ACHSE R-R₁ / 13-36

MASSTAB

1:50


DATUM 1.12.82


GEZEICHNET K.TH.


GEPRÜFT


INDEX


(a)(b)(c)(d) e f g h i j k l m n o p q r s t u v w x y z

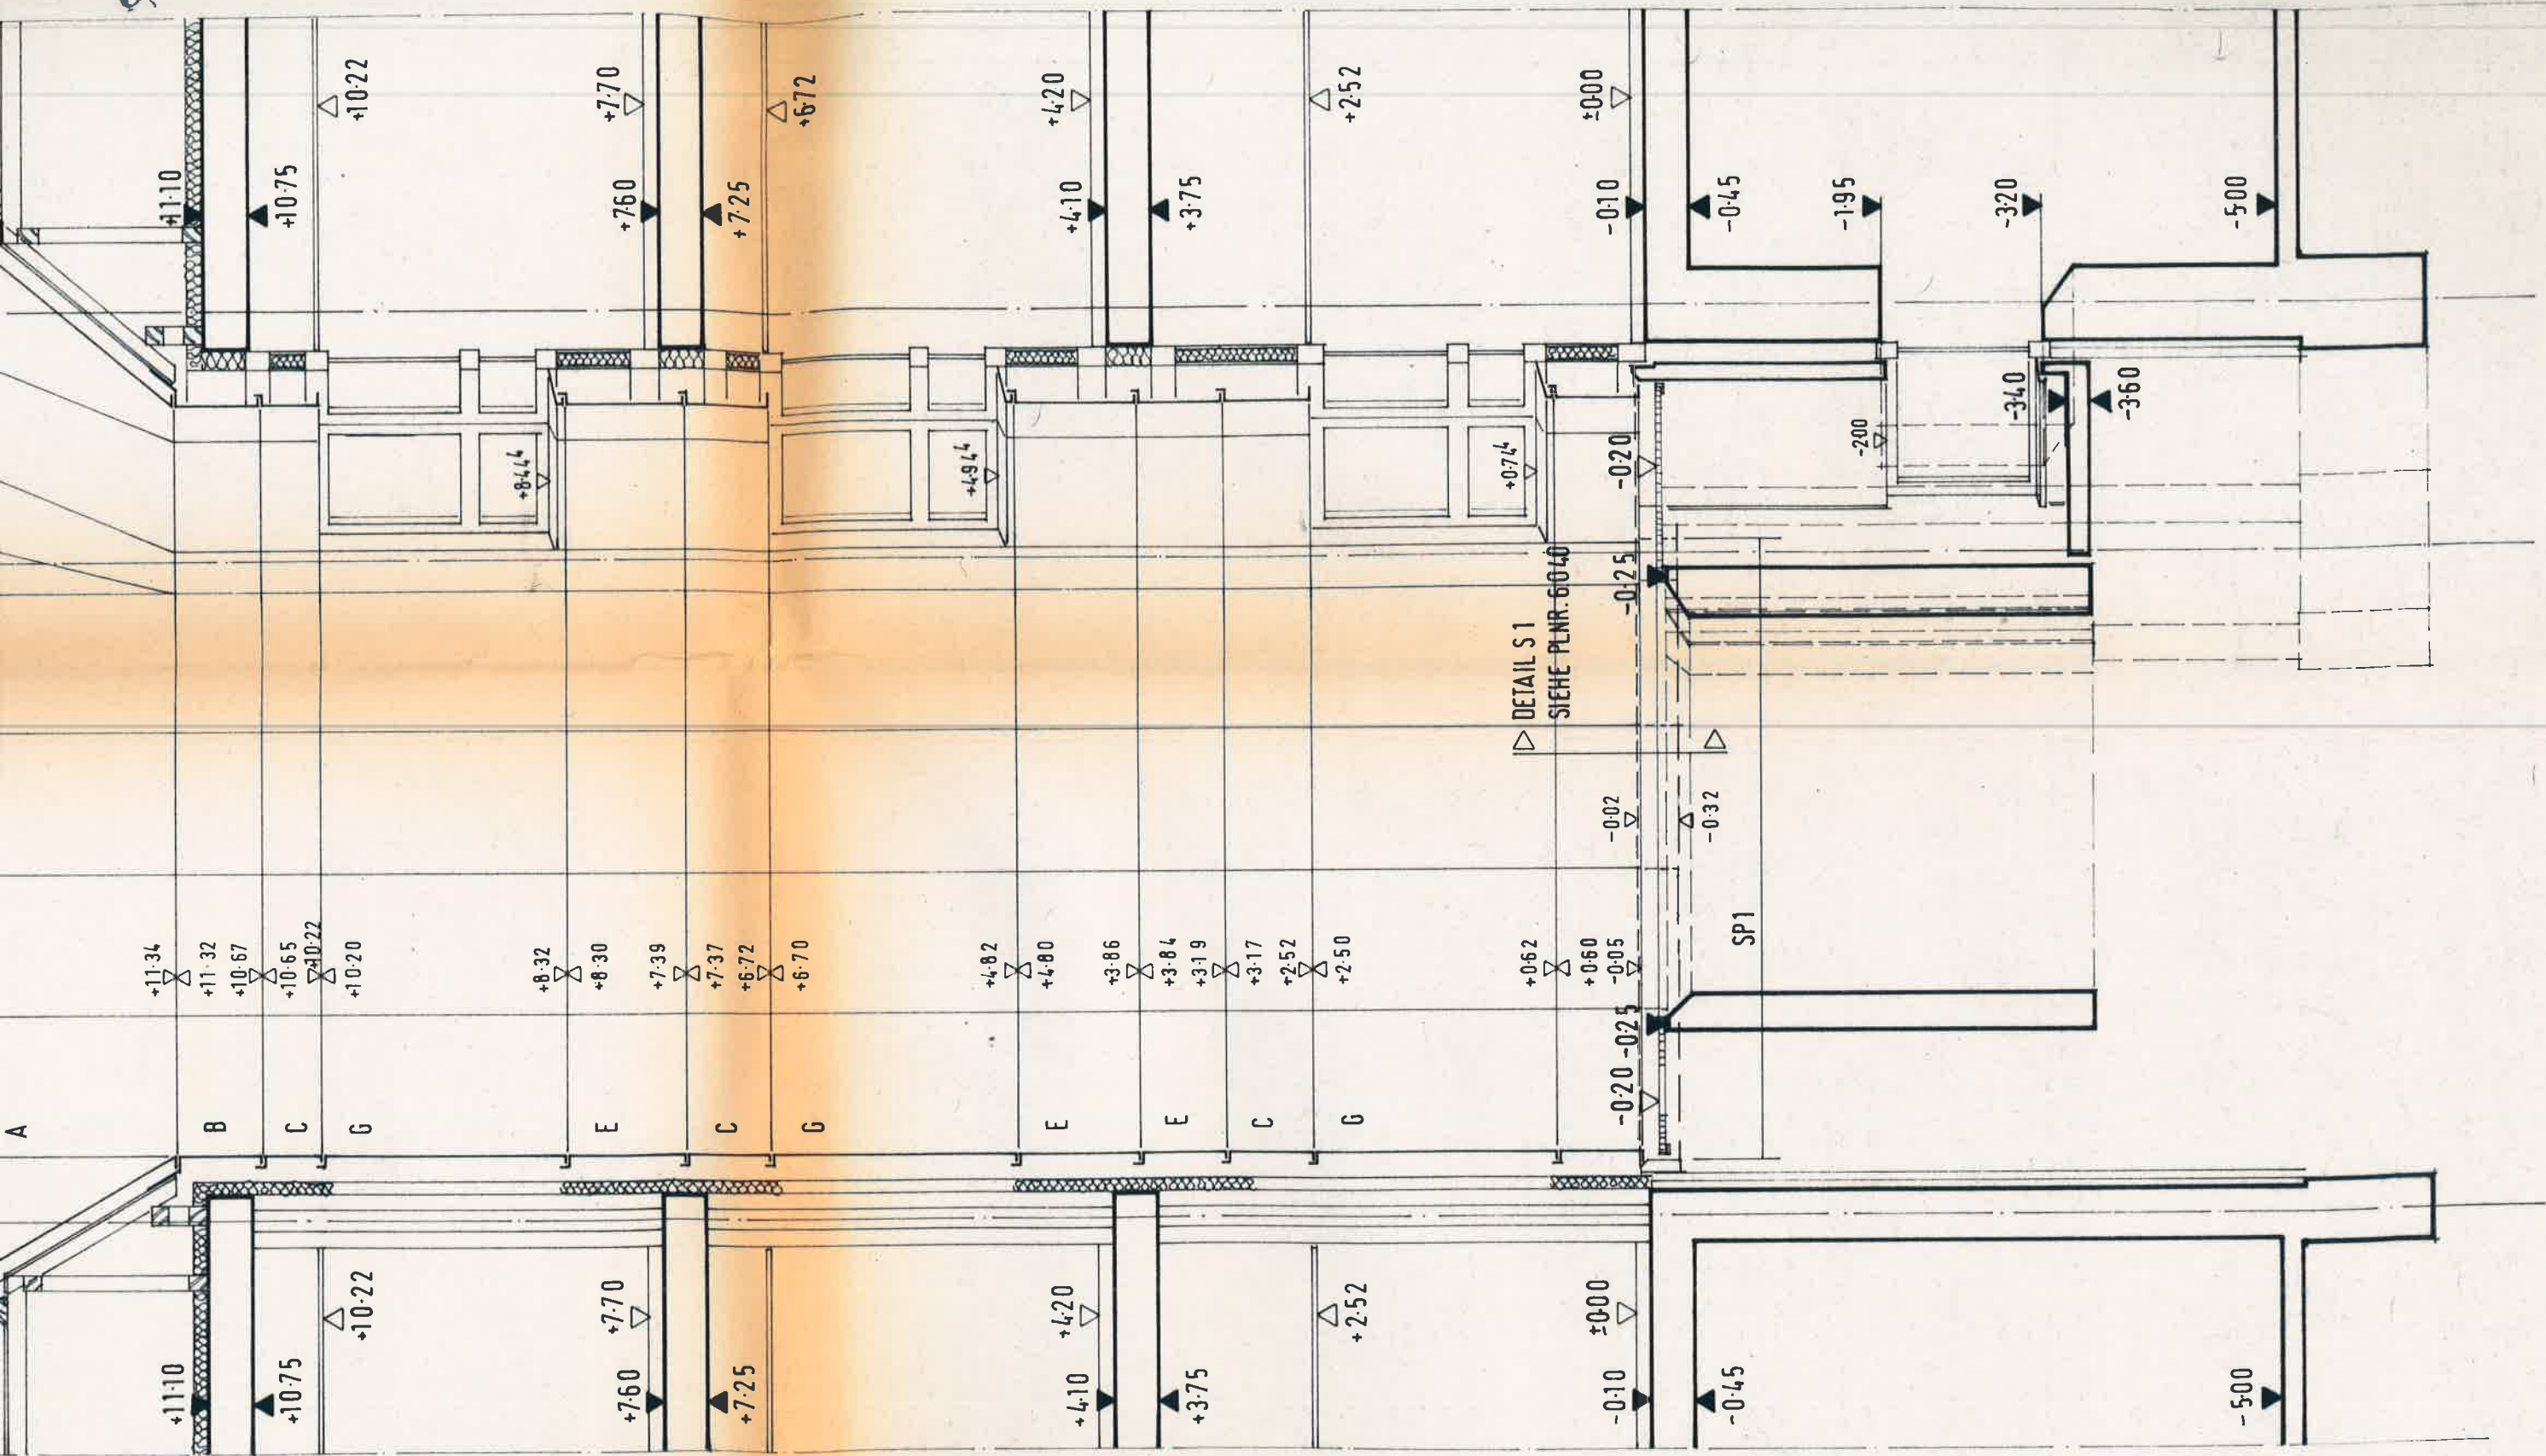

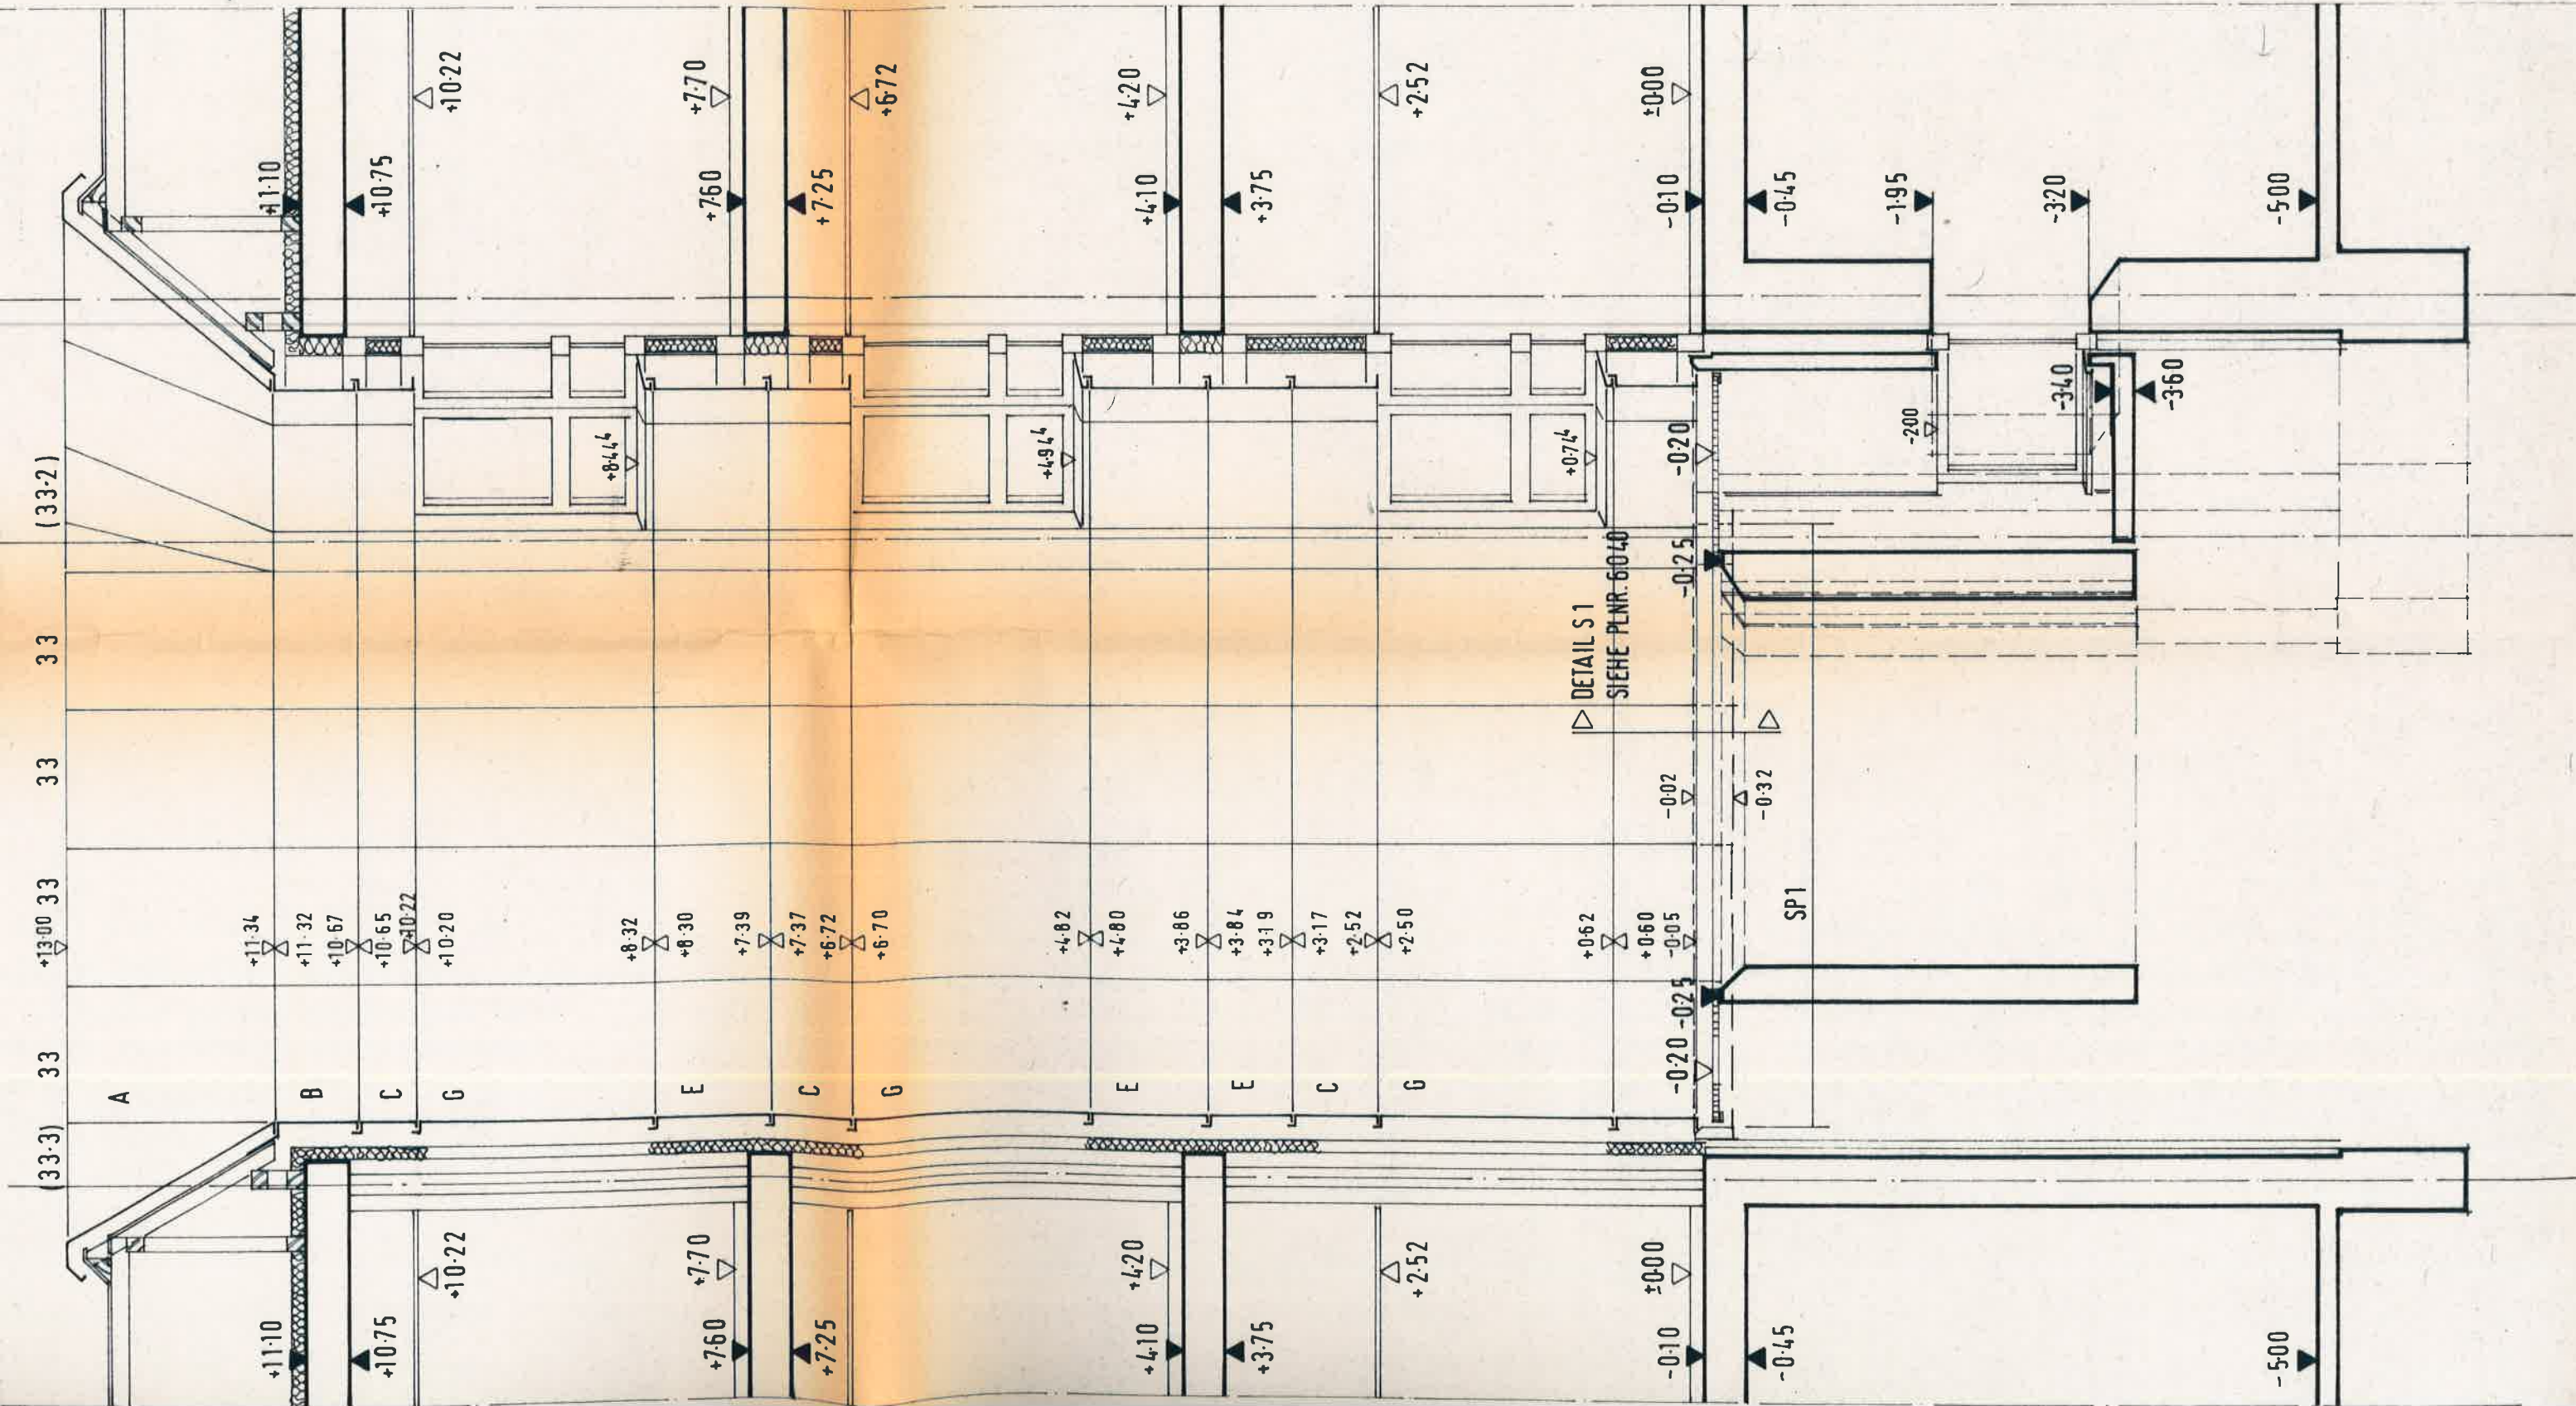

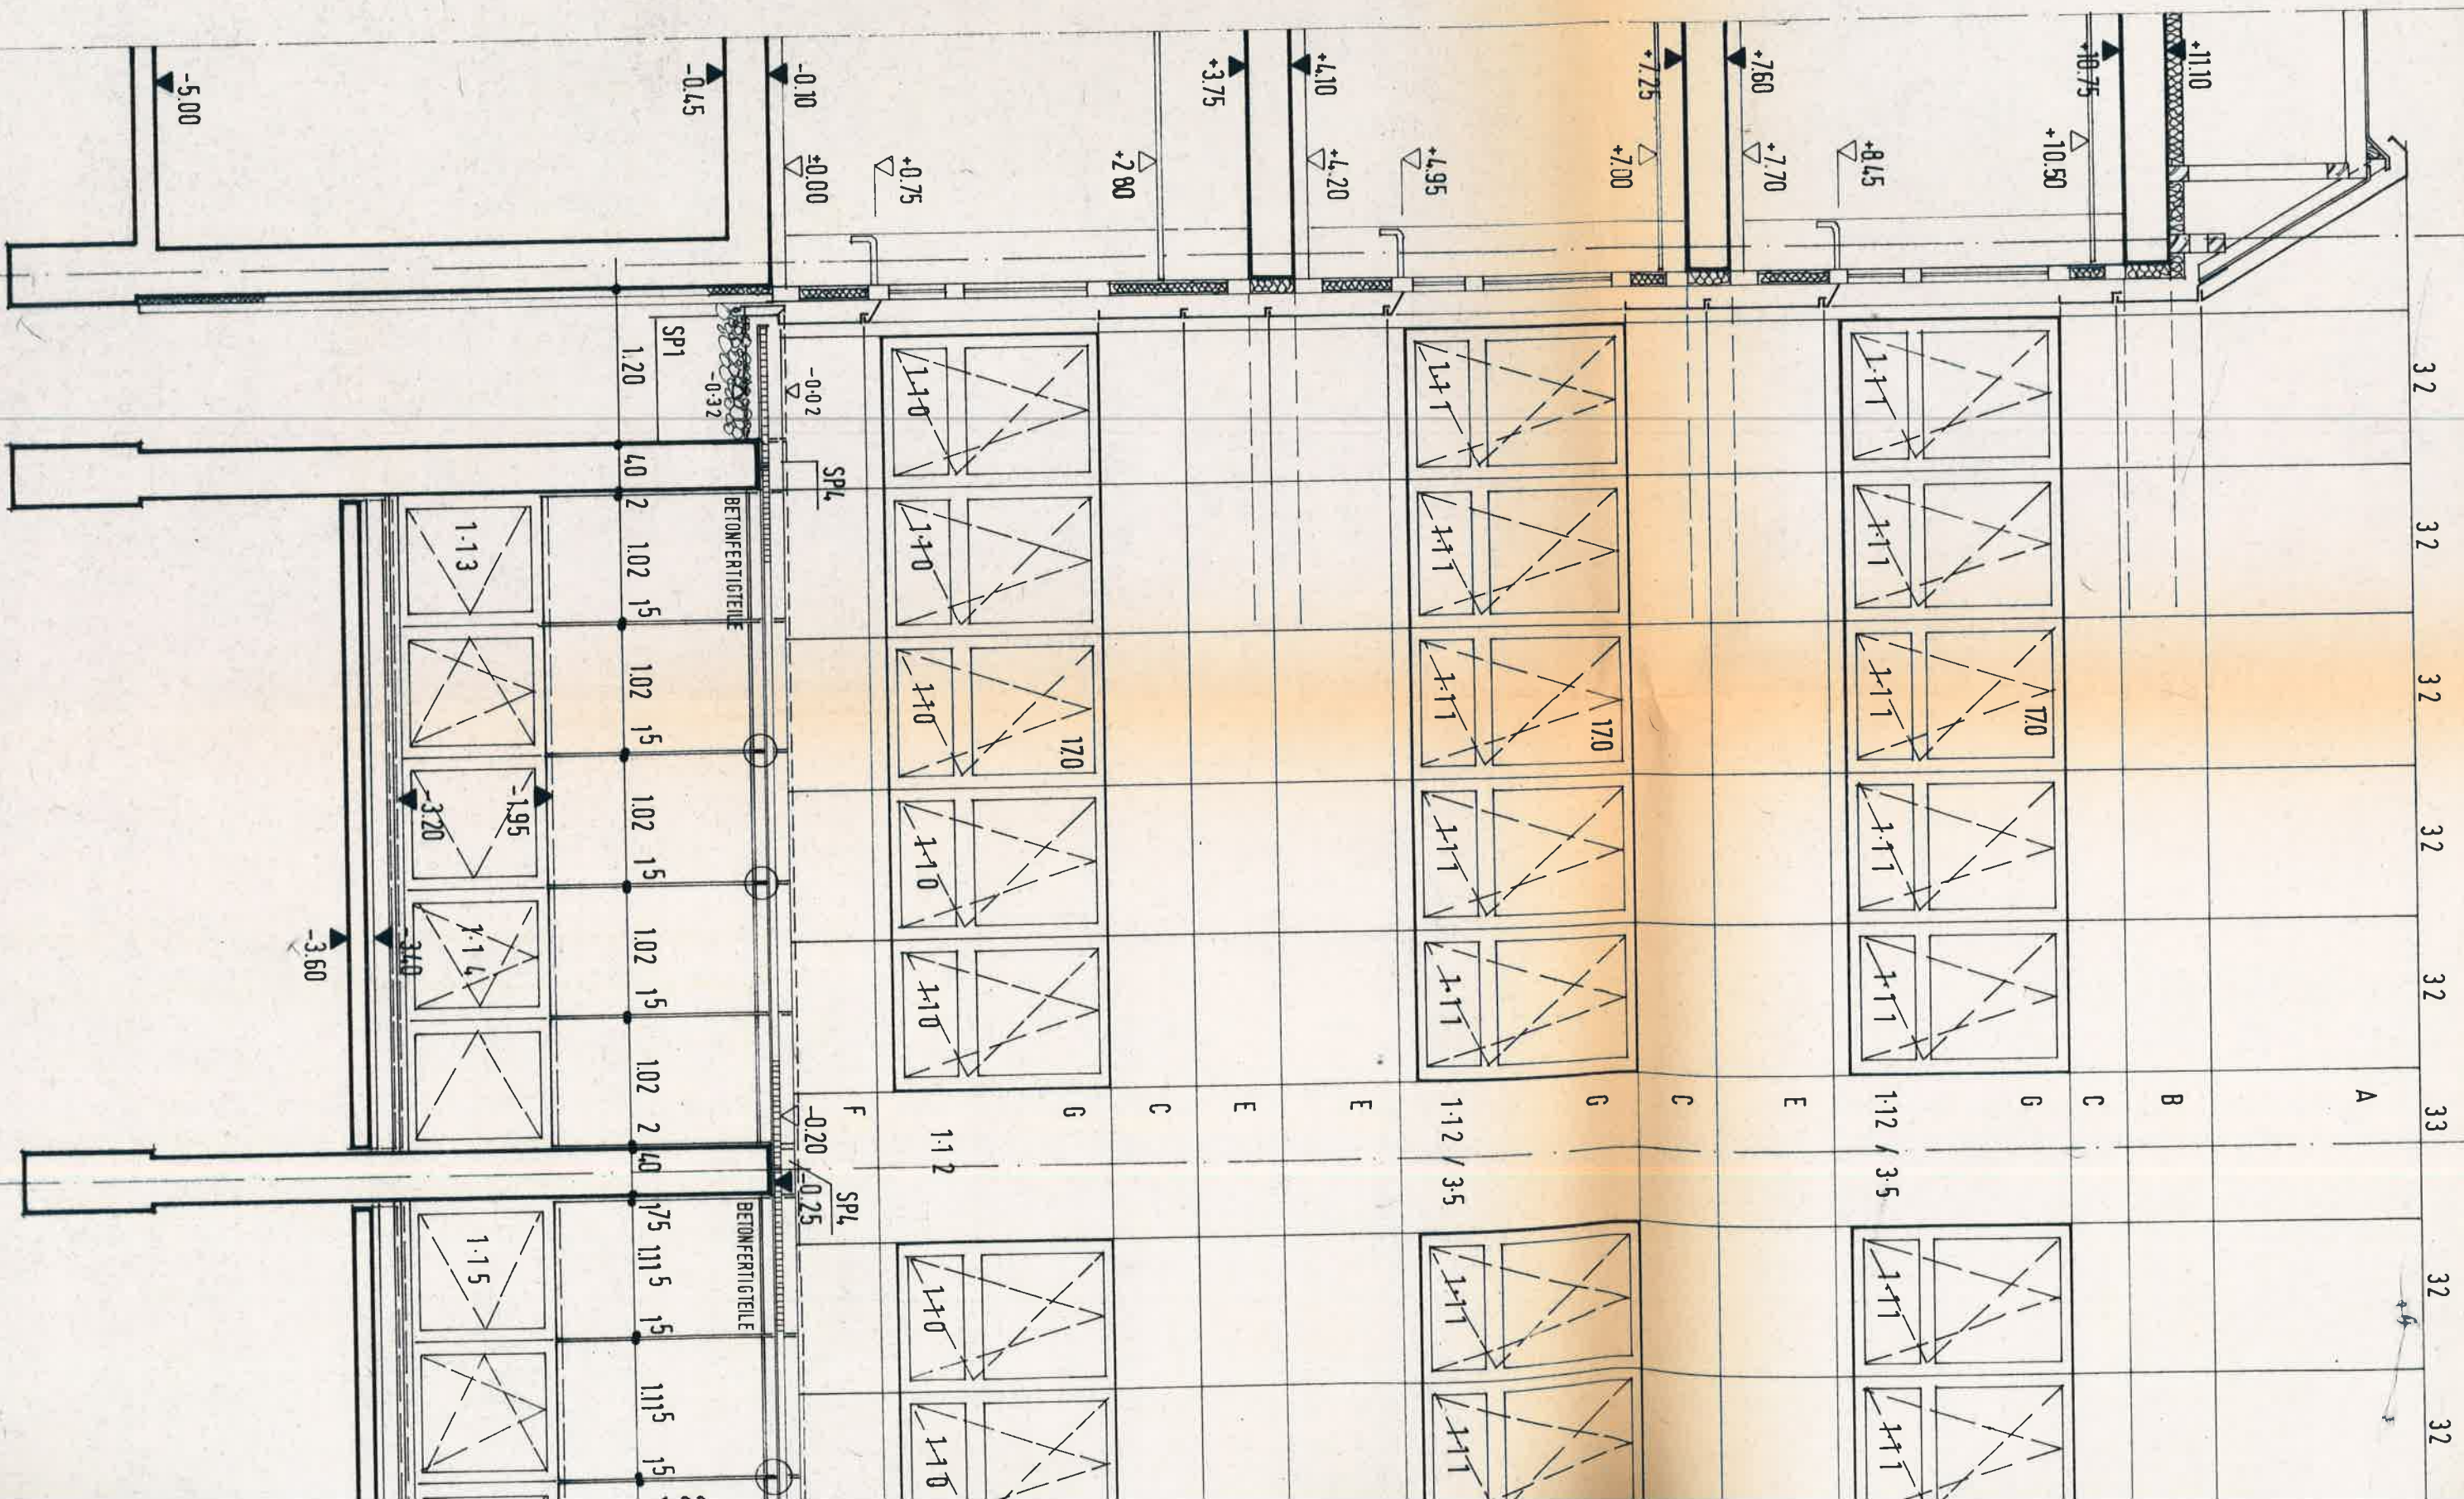

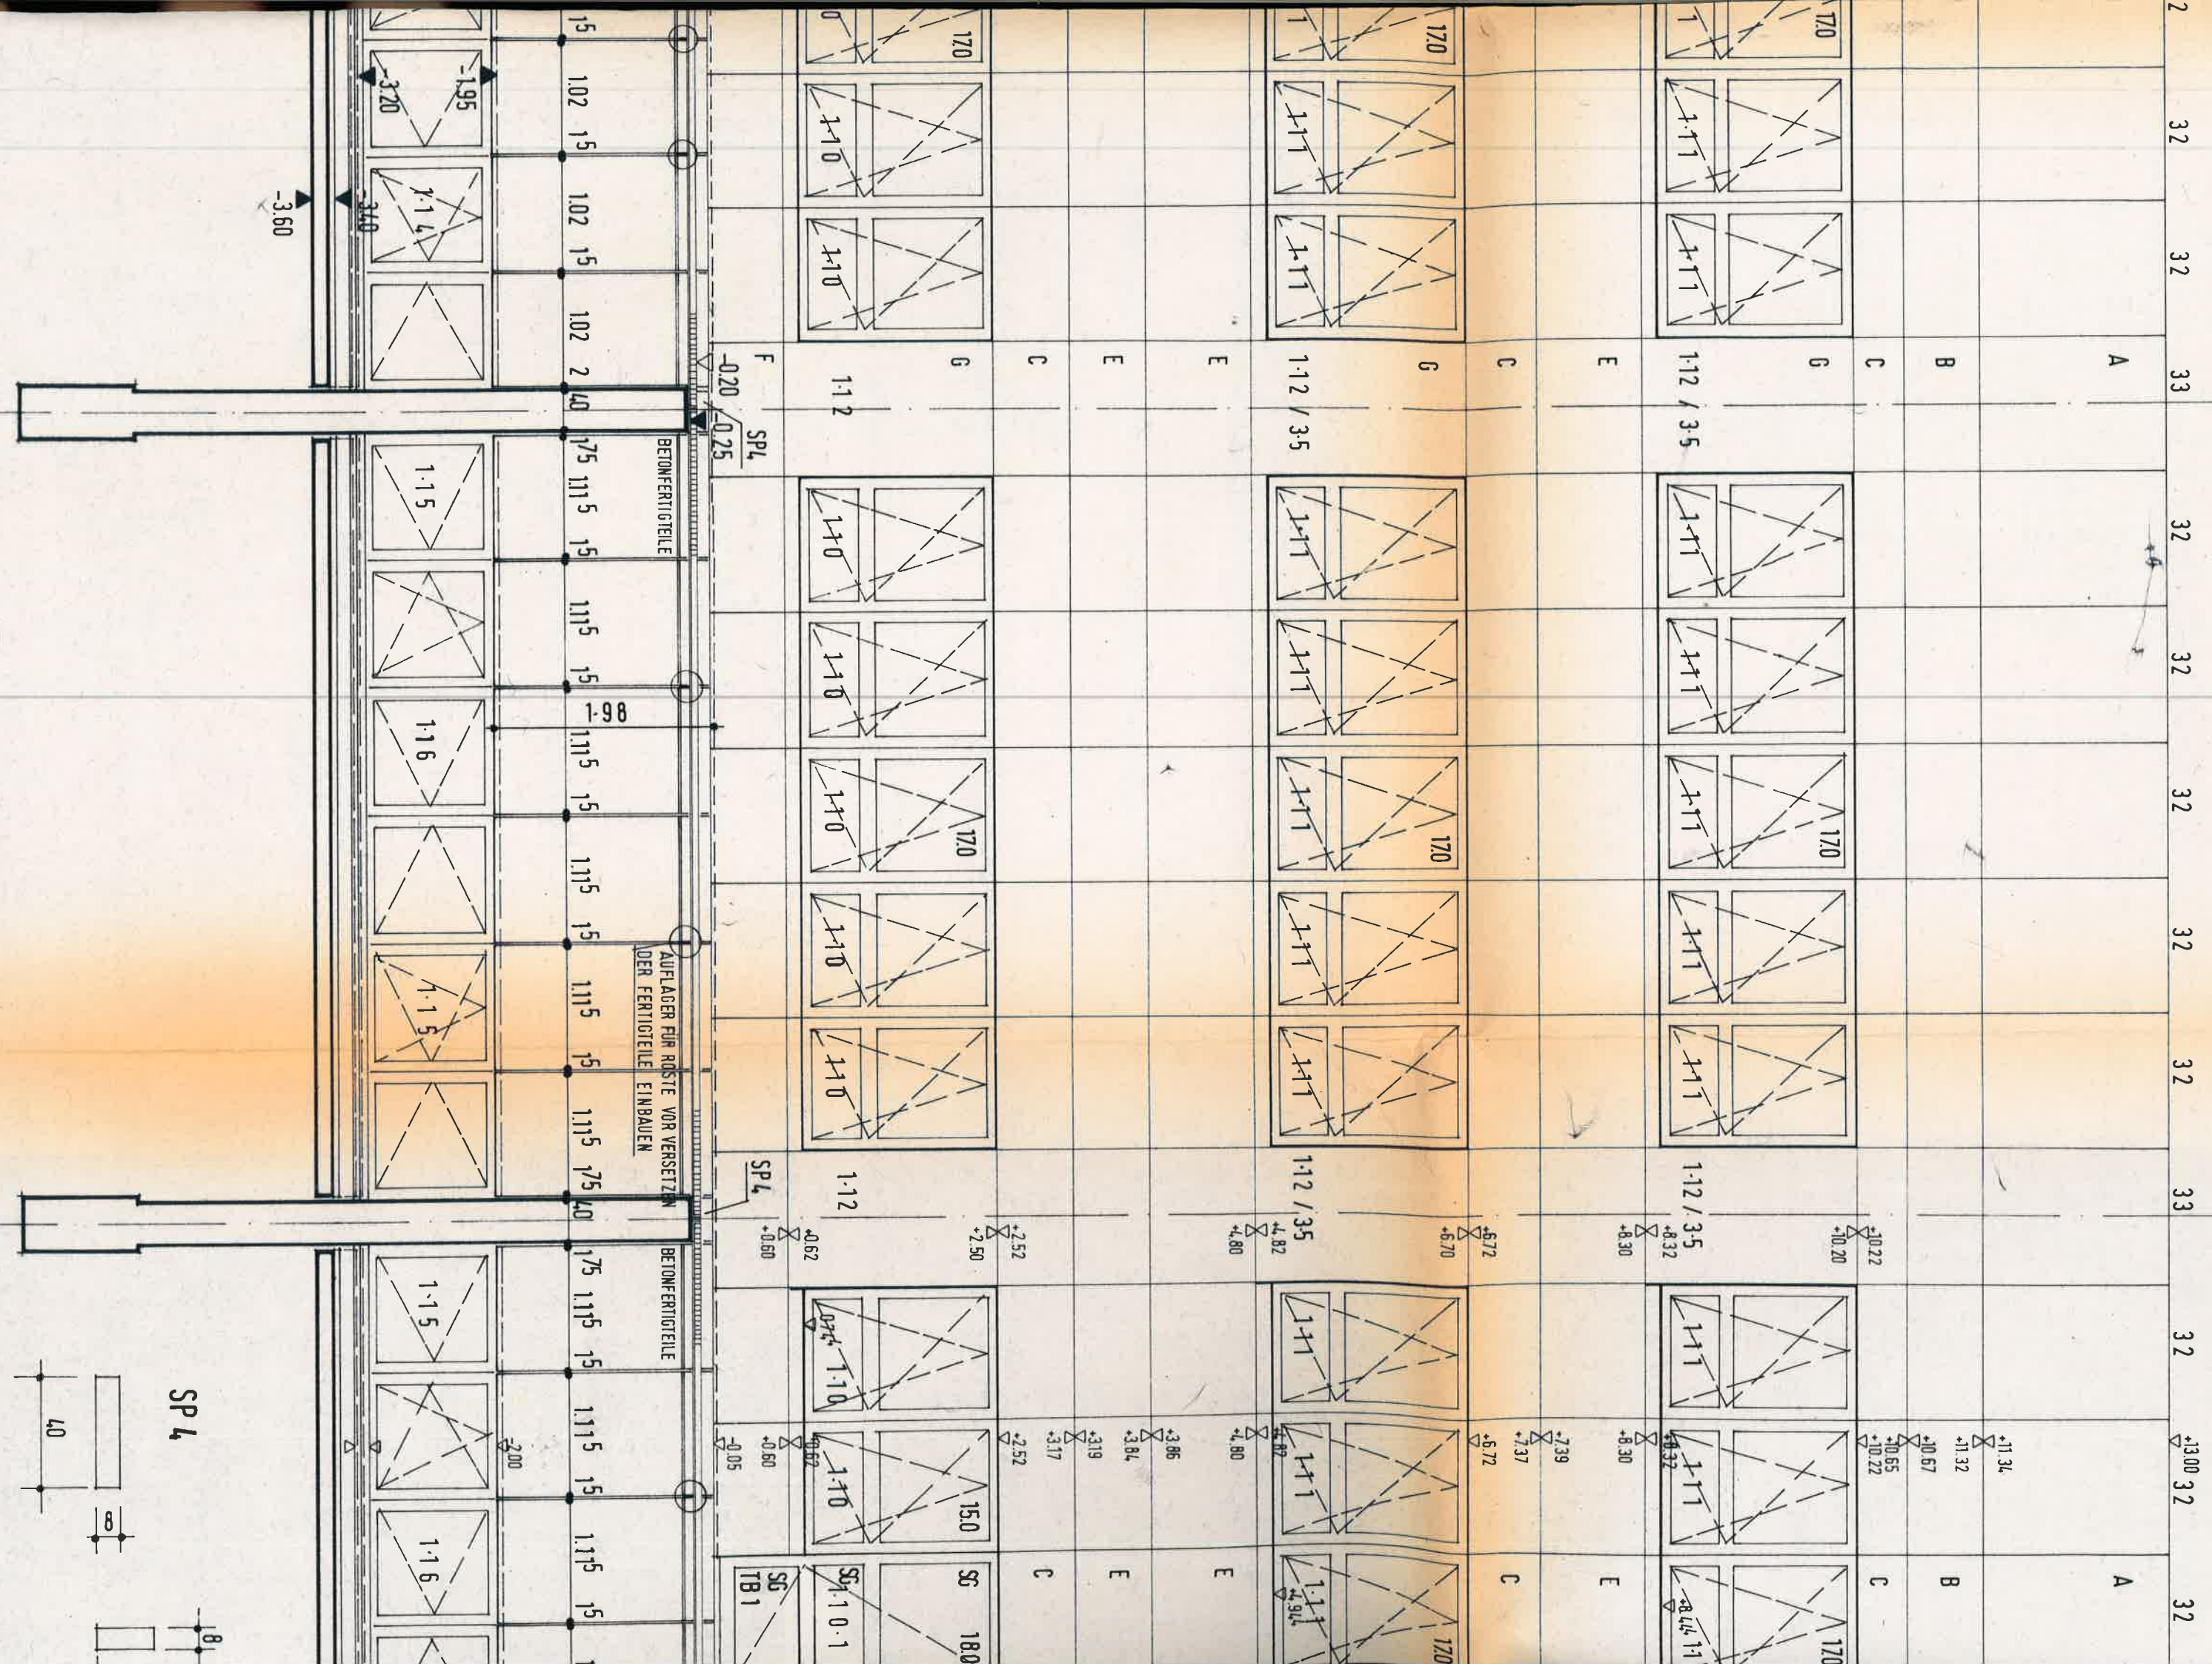

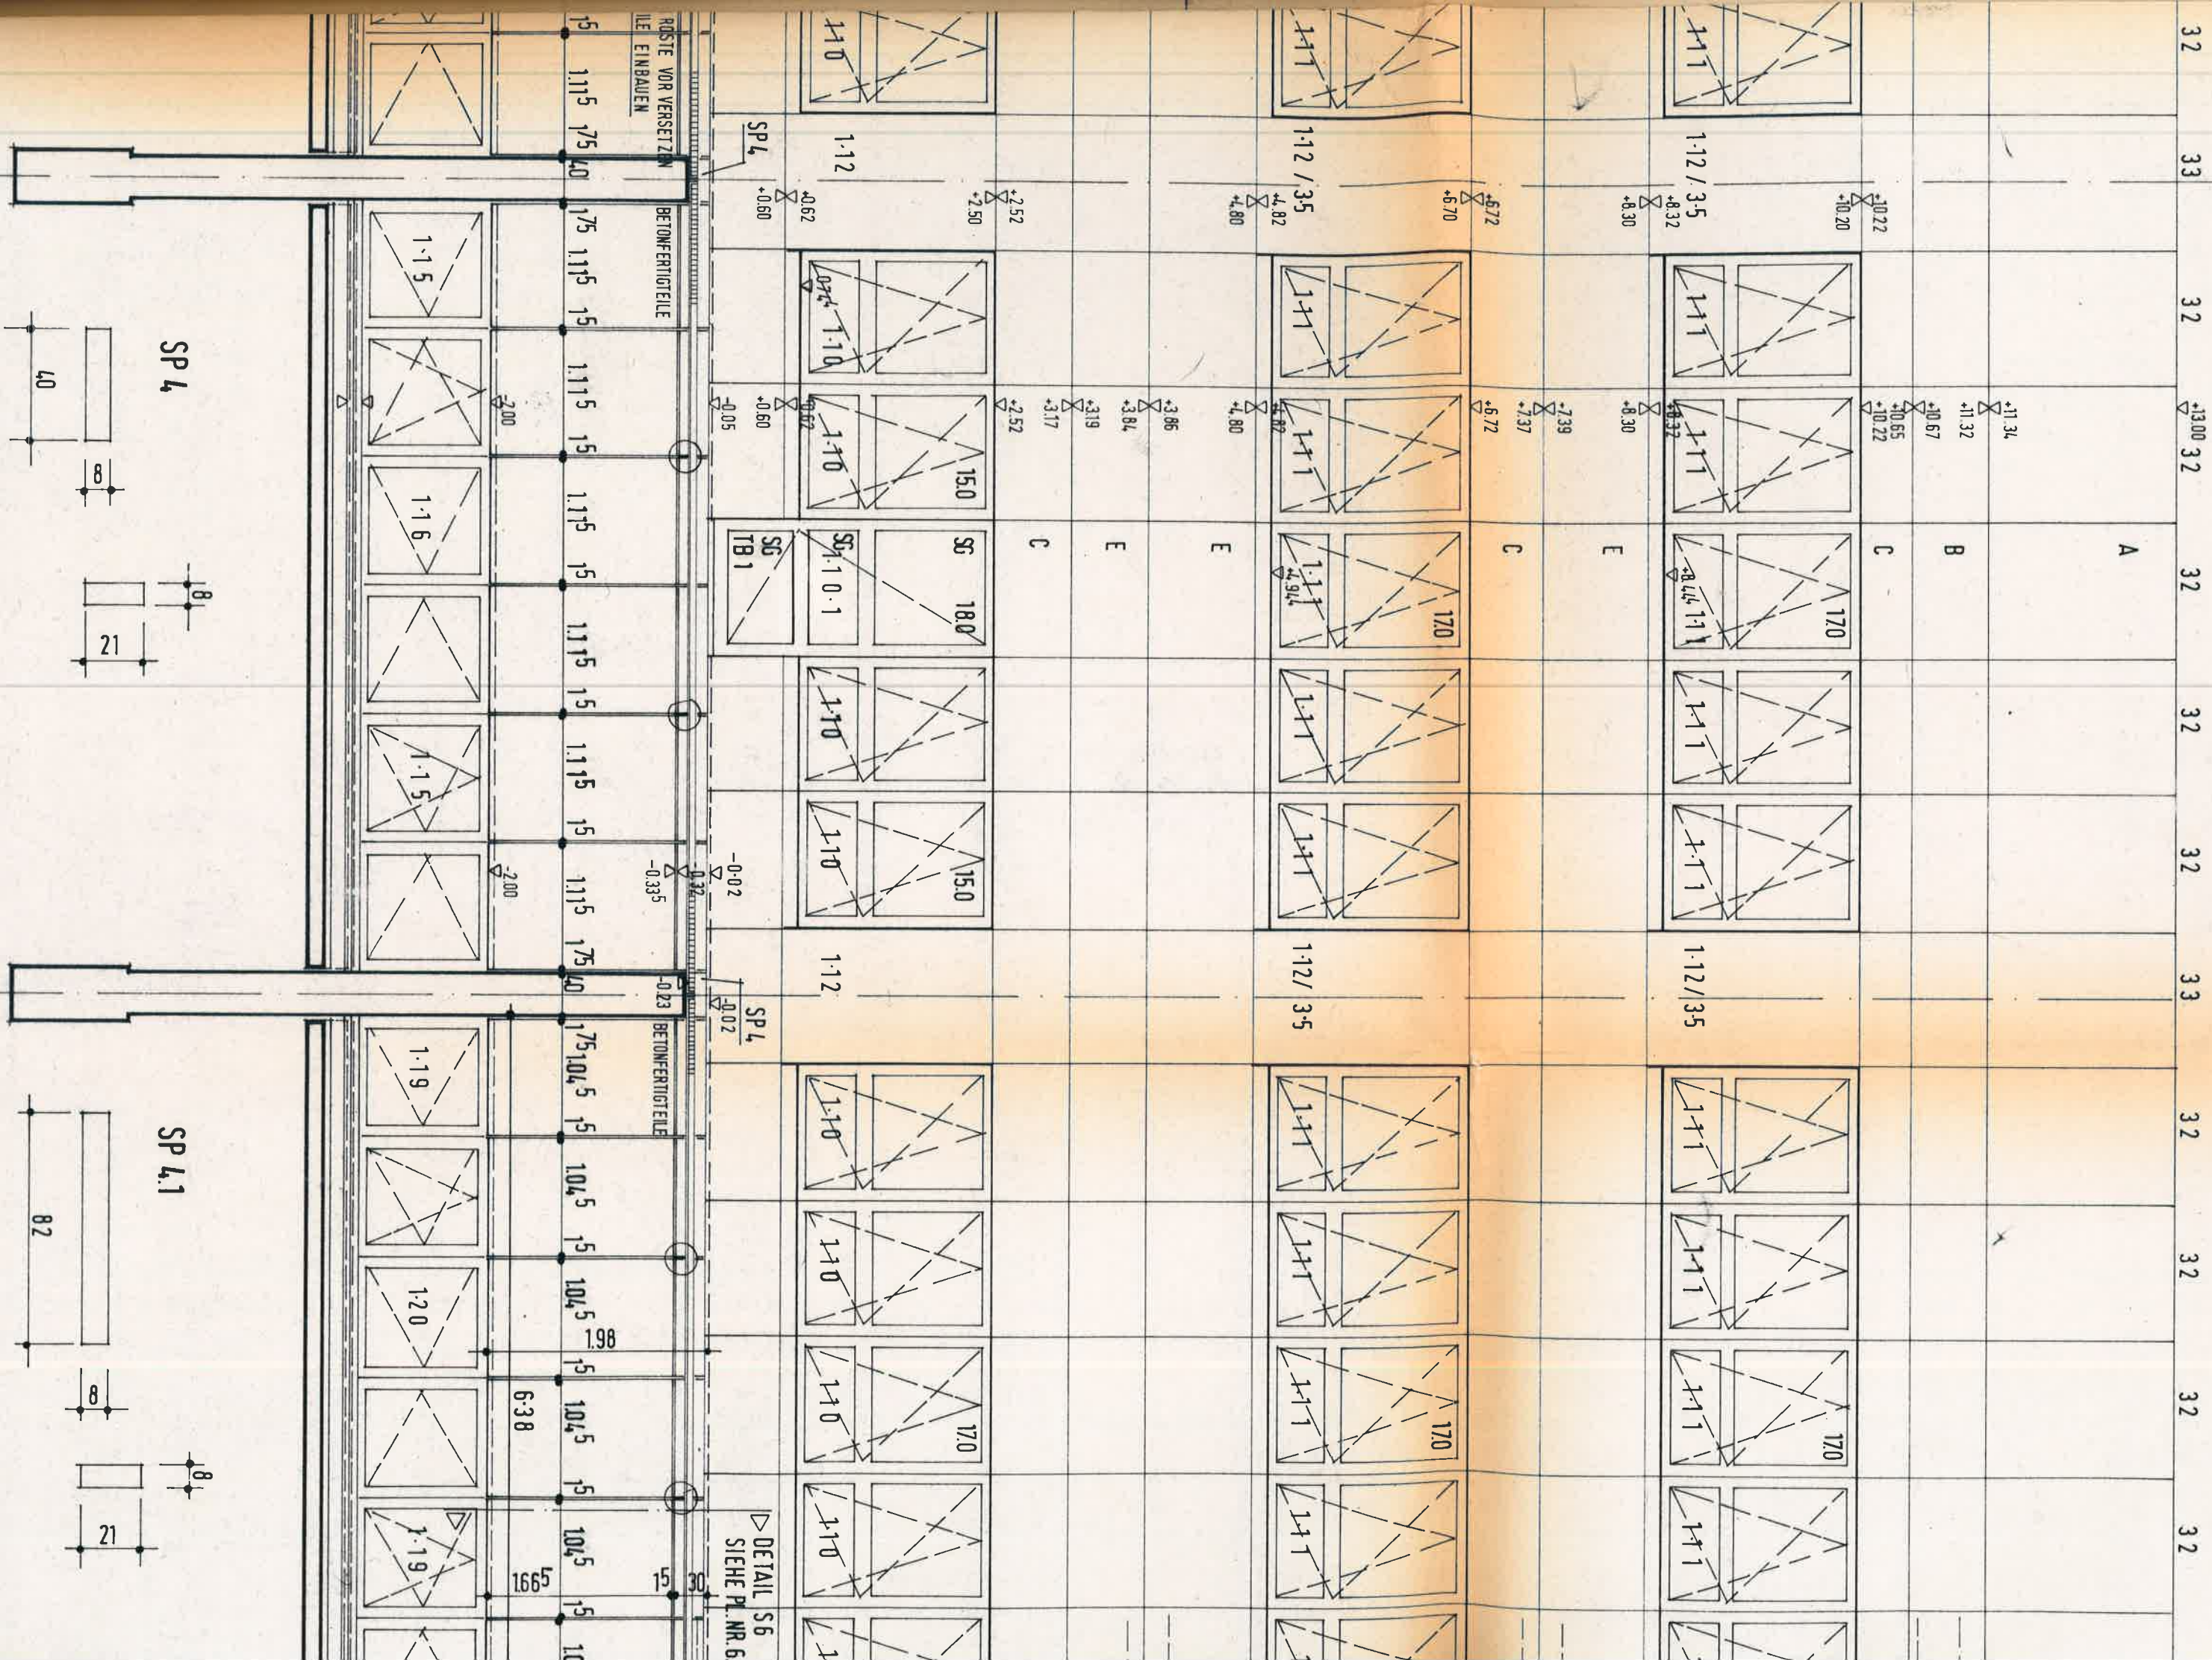

R



R₁

32 32 32 32 32 33

33.3

(33.3)


A

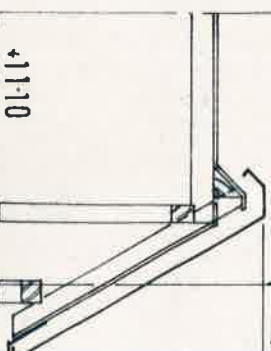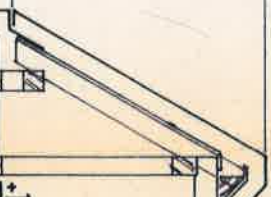



B





C

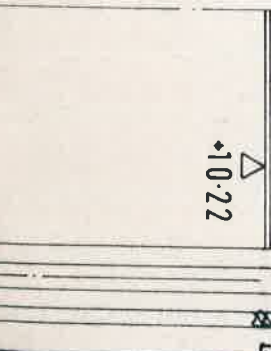


E

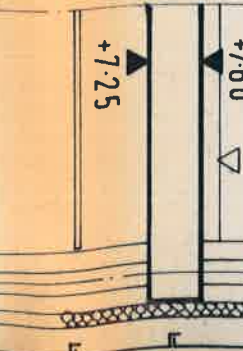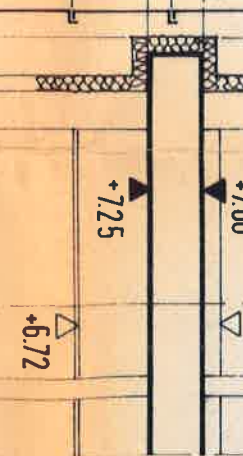



G

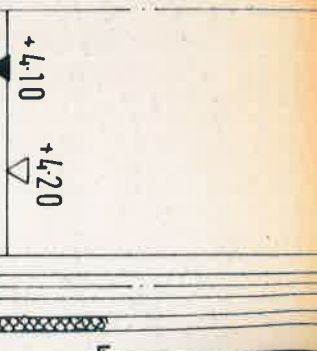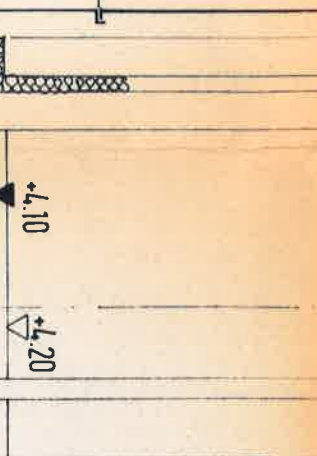



E

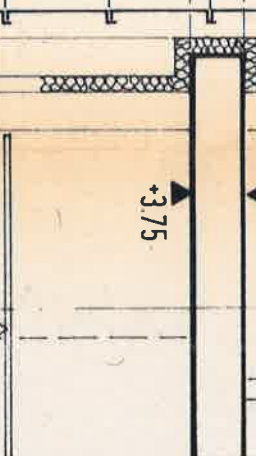



C

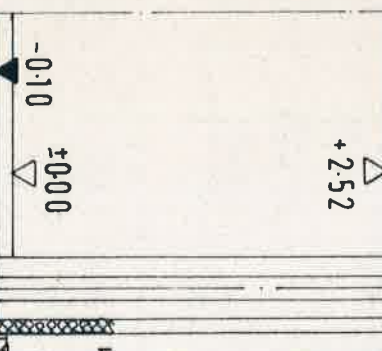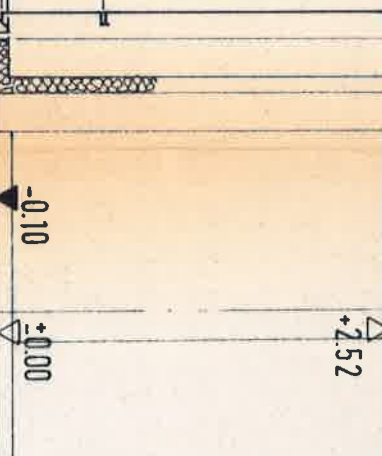

E

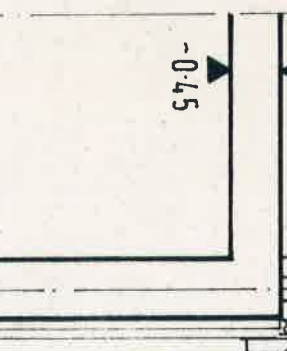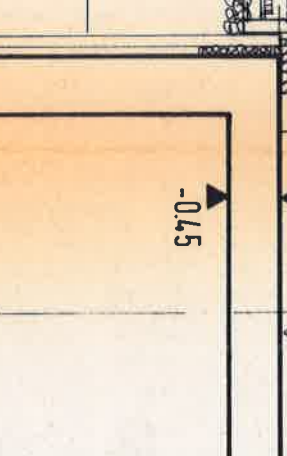

G

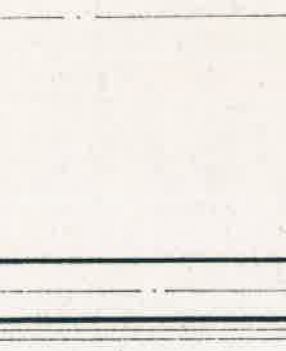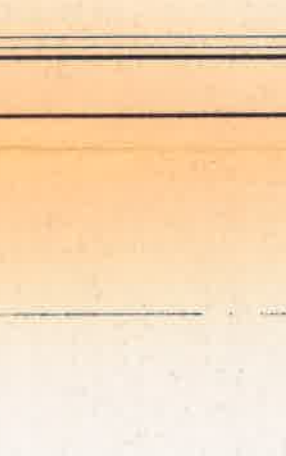

-0.02

-0.32

SP 1

SP 4.1

▷ DETAIL S6
SIEHE PL. NR. 6.04.1

15

30

1665

6-38

1.98

104.5

104.5

104.5

1-20

1-19

1-19

1-10

1-10

1-10

1-10

1-10

1-10

1-10

1-12

1-12 / 3-5

1-12 / 3-5

1-12 / 3-5

1-12 / 3-5

1-12 / 3-5

1-12 / 3-5

1-12 / 3-5

1-12 / 3-5

1-12 / 3-5

1-12 / 3-5

1-12 / 3-5

SP 4.1

8

21

-5.00

-5.00

-5.00

-5.00